

COUNTY OF PALM BEACH STATE OF FLORIDA

BOARD OF COUNTY COMMISSIONERS

PROJECT NO. 2014501

ROYAL PALM BEACH BOULEVARD (M-CANAL TO S. OF ORANGE BOULEVARD)

SIGNING AND PAVEMENT MARKINGS

HAL R. VALECHE
DISTRICT 1

GREGG K. WEISS
DISTRICT 2

DAVE KERNER
DISTRICT 3

ROBERT S. WEINROTH
DISTRICT 4

MARY LOU BERGER
DISTRICT 5

MELISSA MCKINLAY
DISTRICT 6

MACK BERNARD
DISTRICT 7



PREPARED FOR PALM BEACH COUNTY
ROADWAY PRODUCTION DIV. BY:

K-F GROUP, INC.
CONSULTING ENGINEERS

12773 FOREST HILL BOULEVARD, SUITE 1217
WELLINGTON, FLORIDA 33417
Phone: (561) 793-0605
Fax: (561) 839-5888

CERTIFICATE OF AUTHORIZATION NO. 7736


THESE PLANS HAVE BEEN PREPARED IN ACCORDANCE WITH
AND ARE GOVERNED BY THE STATE OF FLORIDA, DEPARTMENT
OF TRANSPORTATION, ROADWAY AND TRAFFIC DESIGN STANDARDS
& SUPPLEMENTS (LATEST EDITION)

GOVERNING SPECIFICATIONS ARE CONTAINED IN THE CONTRACT
DOCUMENTS FOR THIS PROJECT.

ATTENTION IS DIRECTED TO THE FACT THAT THESE PLANS
MAY HAVE BEEN REDUCED IN SIZE BY REPRODUCTION.
THIS MUST BE CONSIDERED WHEN OBTAINING SCALED DATA.

BEGIN PROJECT
STA 122+01.55
(℄ CONST.)

END PROJECT
STA 167+51.25
(℄ CONST.)

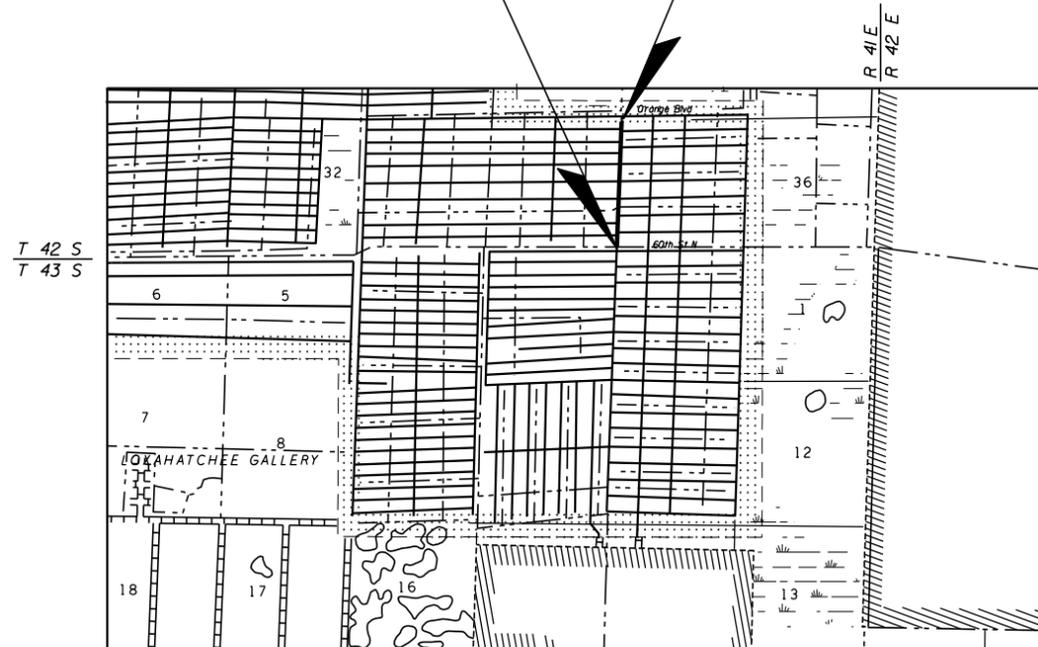

SEC. 35 / TWP. 42 S / RGE. 41 E

LOCATION MAP

N. T. S.

100% PLAN UPDATE
(FOR INFORMATION ONLY)

ENGINEERING CERTIFICATION :

I hereby certify that the attached plans and design are
in substantial compliance with the Design Standards and
Criteria in effect on this date for Palm Beach County
Engineering Department and the State of Florida
Department of Transportation.

ENGINEER OF RECORD : K-F GROUP, INC.

DATE :

_____ HIAN C. KOR, P.E.
FLORIDA REGISTRATION No : 45280

INDEX OF SHEETS

S-1 Key Sheet

S-2 Tabulation of Quantities

S-3 Thru S-8 Signing and Pavement Markings

PALM BEACH COUNTY
ENGINEERING AND PUBLIC WORKS
ROADWAY PRODUCTION
P. O. BOX 21229, WEST PALM BEACH, FLORIDA



Date	
By	
Revision	
No	
Scale:	
Approved: HK	
Drawn: EK	
Checked: CJ	
Date: 03/20/18	Field Book No:

Project:
ROYAL PALM BEACH BOULEVARD
(M-CANAL TO S. OF ORANGE BLVD.)

Sheet: S-1

Of: S-8

Project No.: 2014501

TABULATION OF QUANTITIES

BID ITEM NO.		UNIT	SHEET NUMBERS																TOTAL THIS SHEET		GRAND TOTAL		REF. SHEET
			S-3		S-4		S-5		S-6		S-7		S-8										
			PLAN	FINAL	PLAN	FINAL	PLAN	FINAL	PLAN	FINAL	PLAN	FINAL	PLAN	FINAL	PLAN	FINAL	PLAN	FINAL	PLAN	FINAL			
1	RI-1, D3	EA			4		4		4											12		12	
2	R2-1	EA	1				2		1											4		4	
3	R2-5A	EA							1											1		1	
4	W9-2L	EA			1		1													2		2	
5	W4-2R	EA			1				1											2		2	
6	RELOCATE EXIST. SIGNS	EA	2																	5		5	
7	DIRECTIONAL ARROWS	EA	7		16		10		14											49		49	
8	SKIP TRAFFIC STRIP (6") (6' - 10') - WHITE	GM	0.10		0.06		0.12		0.06											0.41		0.41	
9	SKIP TRAFFIC STRIP (6") (10' - 30') - WHITE	GM	0.06		0.38		0.38		0.29											1.11		1.11	
10	SOLID TRAFFIC STRIPE (6") - WHITE	NM	0.71		0.40		0.43		0.50											2.10		2.10	
11	SOLID TRAFFIC STRIPE (18") - WHITE	LF	1473						273											1746		1746	
12	SOLID TRAFFIC STRIPE (24") - WHITE	LF	29		90		104		73											296		296	
13	SKIP TRAFFIC STRIP (6") (6' - 10') - YELLOW	GM	0.03		0.08		0.08		0.07											0.26		0.26	
14	SKIP TRAFFIC STRIP (6") (10' - 30') - YELLOW	GM	0.18		0.38		0.17		0.35											1.08		1.08	
15	SOLID TRAFFIC STRIPE (6") - YELLOW	NM	0.35		0.38		0.36		0.39											2.01		2.01	
16	SOLID TRAFFIC STRIPE (18") - YELLOW	LF							50											160		160	
17	BI-DIRECTIONAL AMBER/AMBER REFLECTORS	EA	86		100		88		72											512		512	
18	BI-DIRECTIONAL WHITE/RED REFLECTORS	EA	101		52		65		65											283		283	



ADDRESS:
12773 FOREST HILL BOULEVARD, SUITE 1217
WELLINGTON, FLORIDA 33414
CERTIFICATE OF AUTHORIZATION NO. 7736
ENGINEER OF RECORD:
HIAN C KOR, P.E.
FLORIDA REGISTRATION NO. 45280

Scale:
Approved: HK
Drawn: EK
Checked: CJ
Date: 03/20/18



No.	Revision	By	Date



PALM BEACH COUNTY
ENGINEERING AND PUBLIC WORKS
ROADWAY PRODUCTION
P.O. BOX 21229, WEST PALM BEACH, FLORIDA

ROYAL PALM BEACH BOULEVARD
(M-CANAL TO S. OF ORANGE BOULEVARD)
TABULATION OF QUANTITIES

Sheet: S-2
Of: S-8
Project No.: 2014501

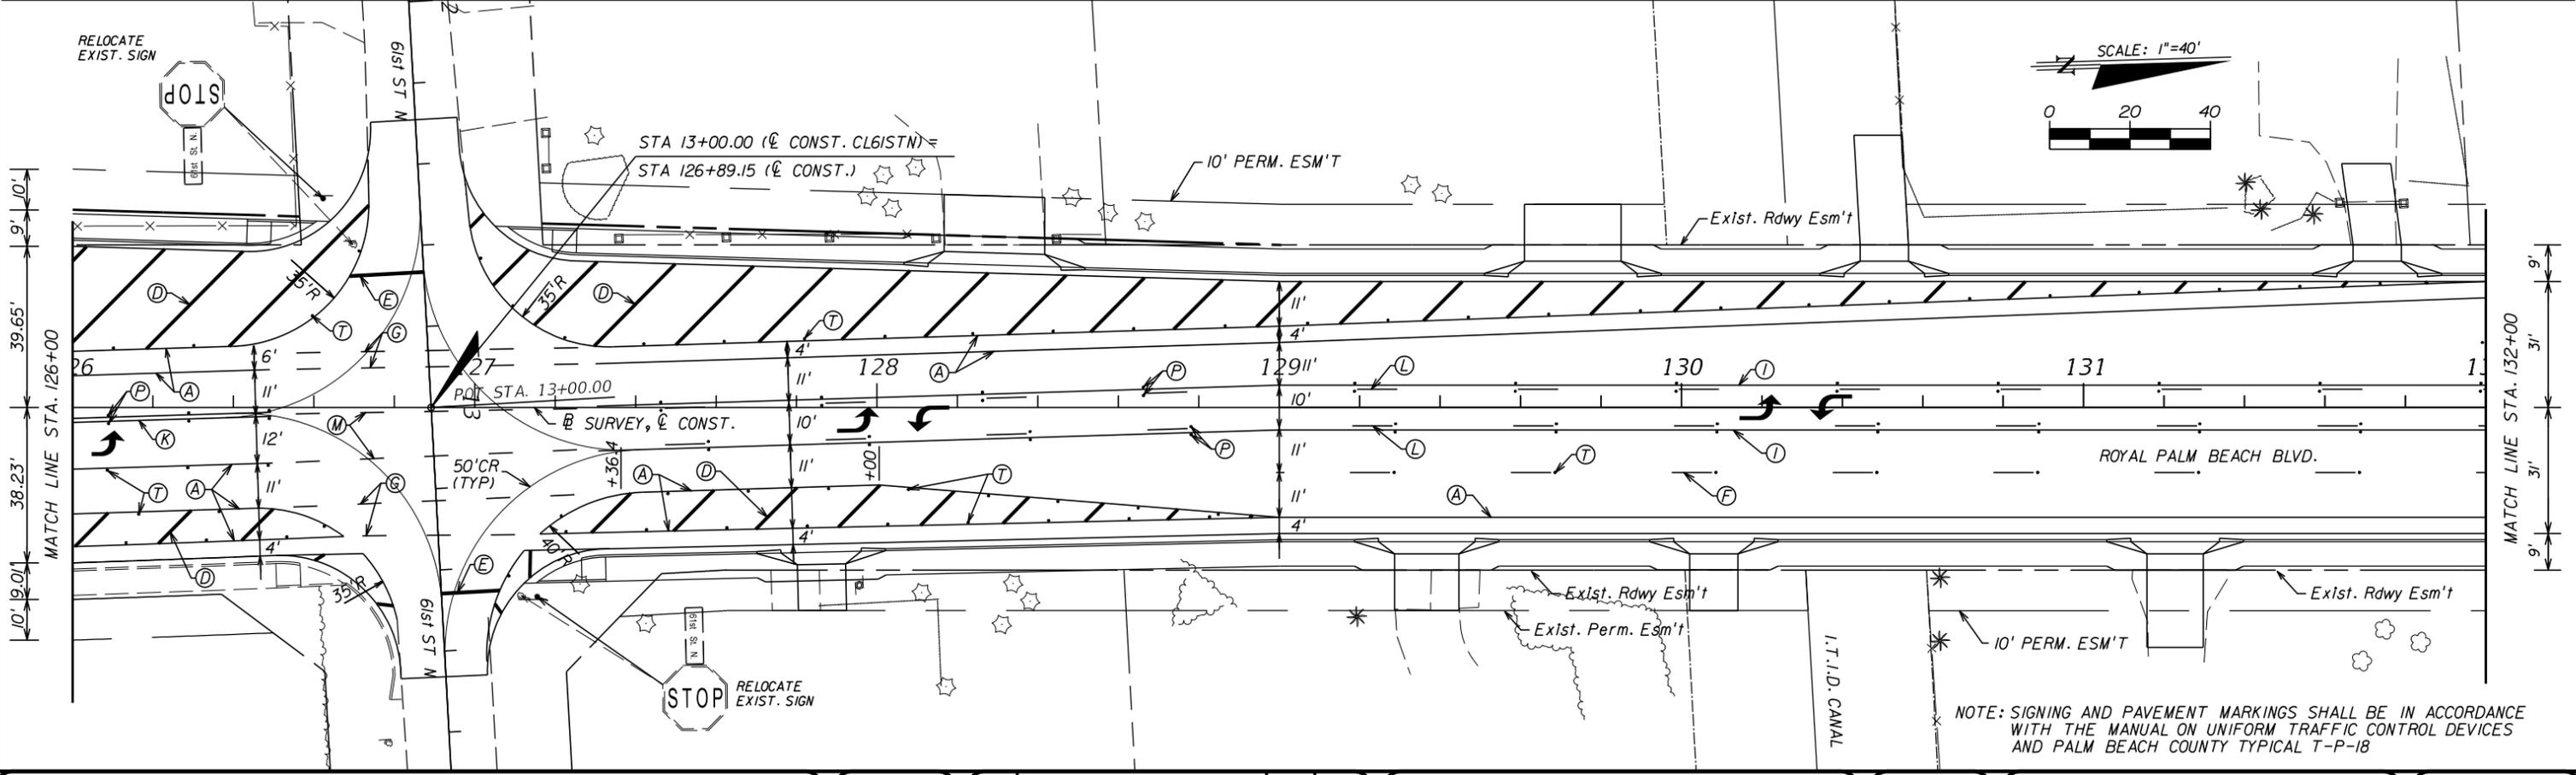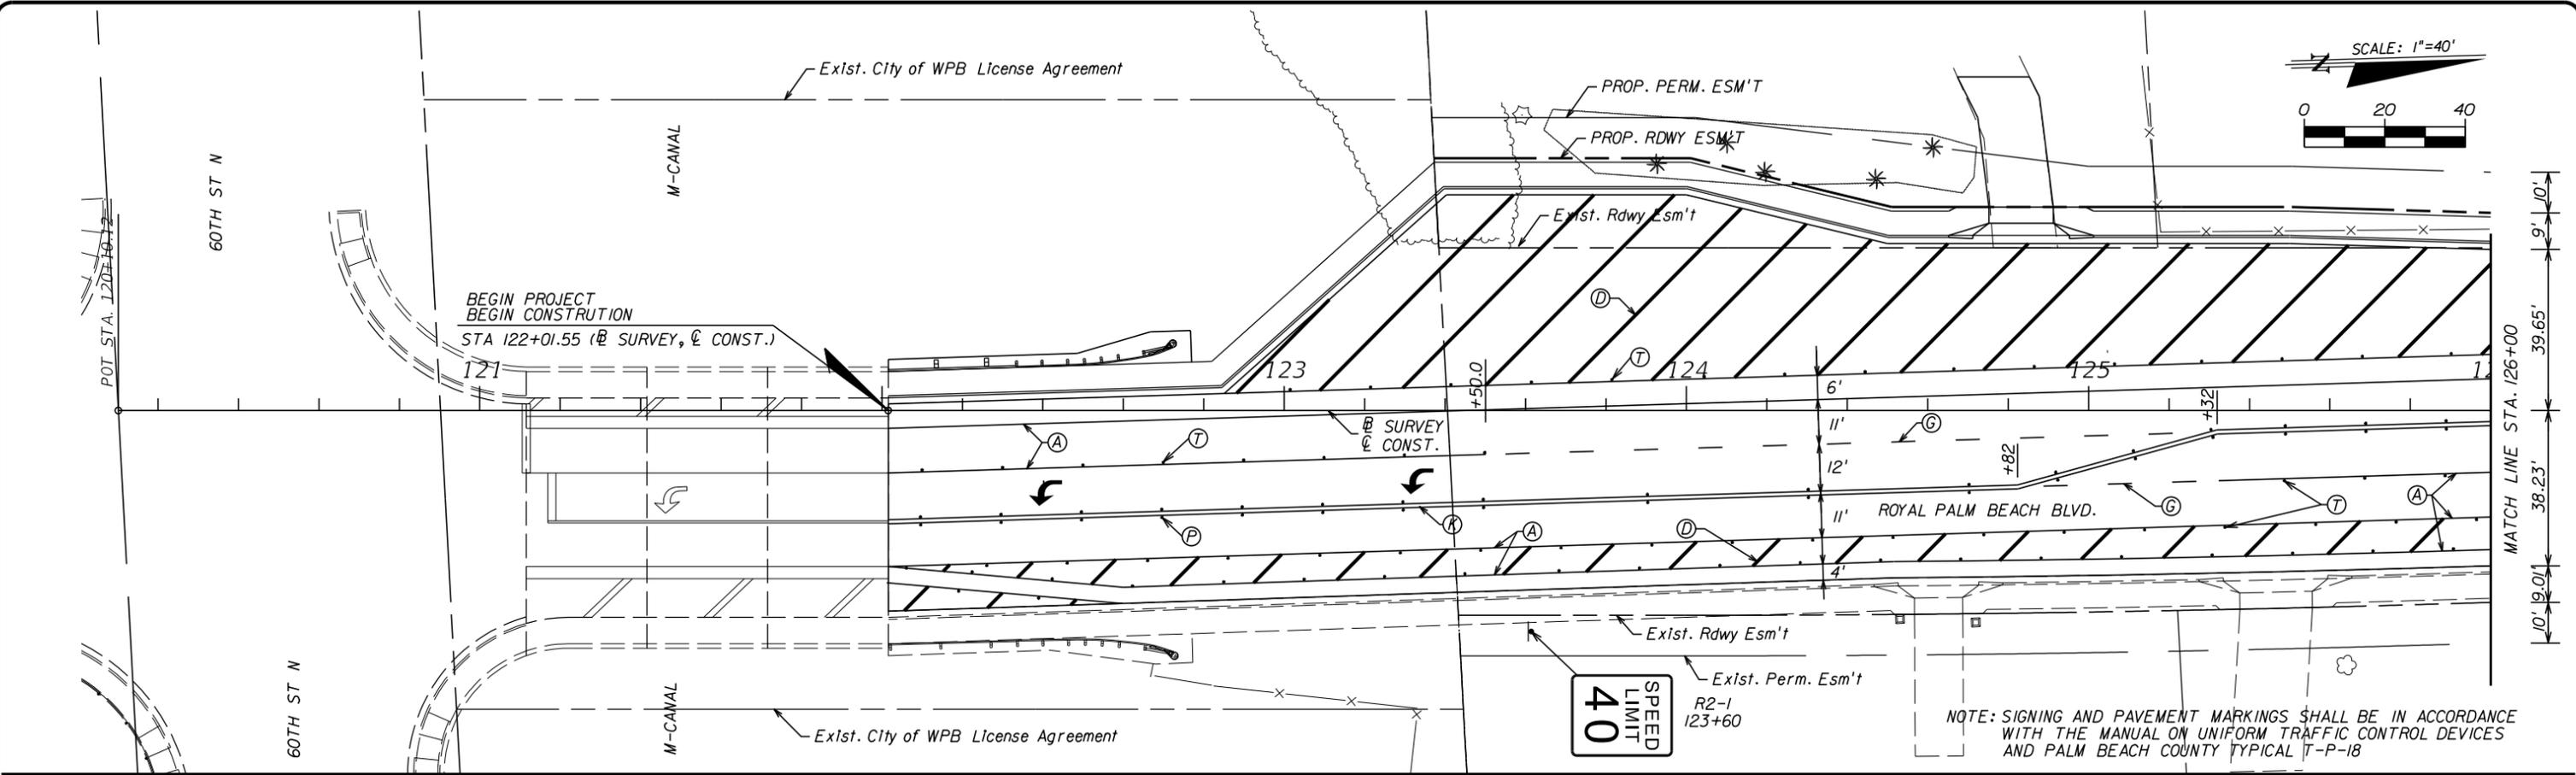

K-F GROUP, INC.
CONSULTING ENGINEERS

ADDRESS:
12773 FOREST HILL BOULEVARD, SUITE 1217
WELLINGTON, FLORIDA 33414

CERTIFICATE OF AUTHORIZATION NO. 7736

ENGINEER OF RECORD:
HIAN C. KOR, P.E.
FLORIDA REGISTRATION NO. 45280



Scale:
Approved: HK
Drawn: EK
Checked: CJ
Date: 03/20/18

No.	Revision	By	Date

PALM BEACH COUNTY
ENGINEERING AND PUBLIC WORKS
ROADWAY PRODUCTION
P.O. BOX 21229, WEST PALM BEACH, FLORIDA

ROYAL PALM BEACH BOULEVARD
(M-CANAL TO S. OF ORANGE BOULEVARD)
SIGNING AND PAVEMENT MARKINGS

Sheet: S-3
Of: S-8
Project No.: 2014501

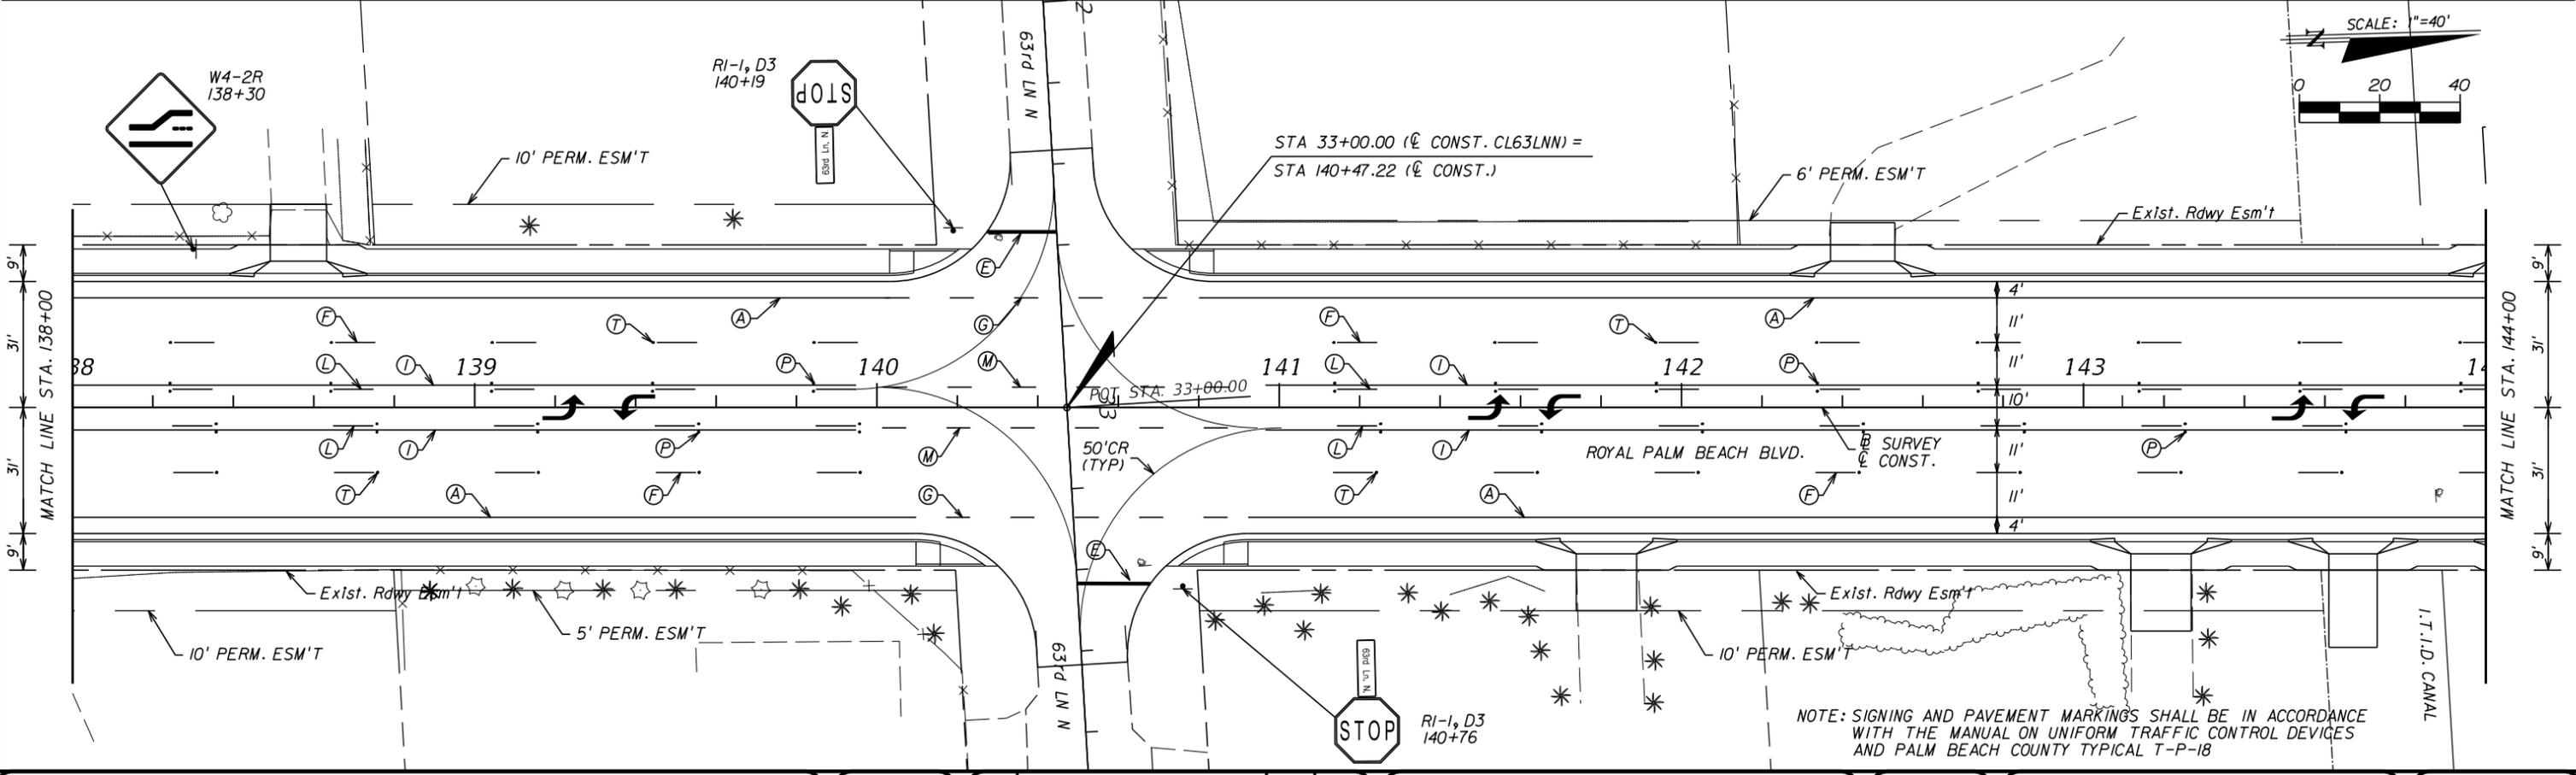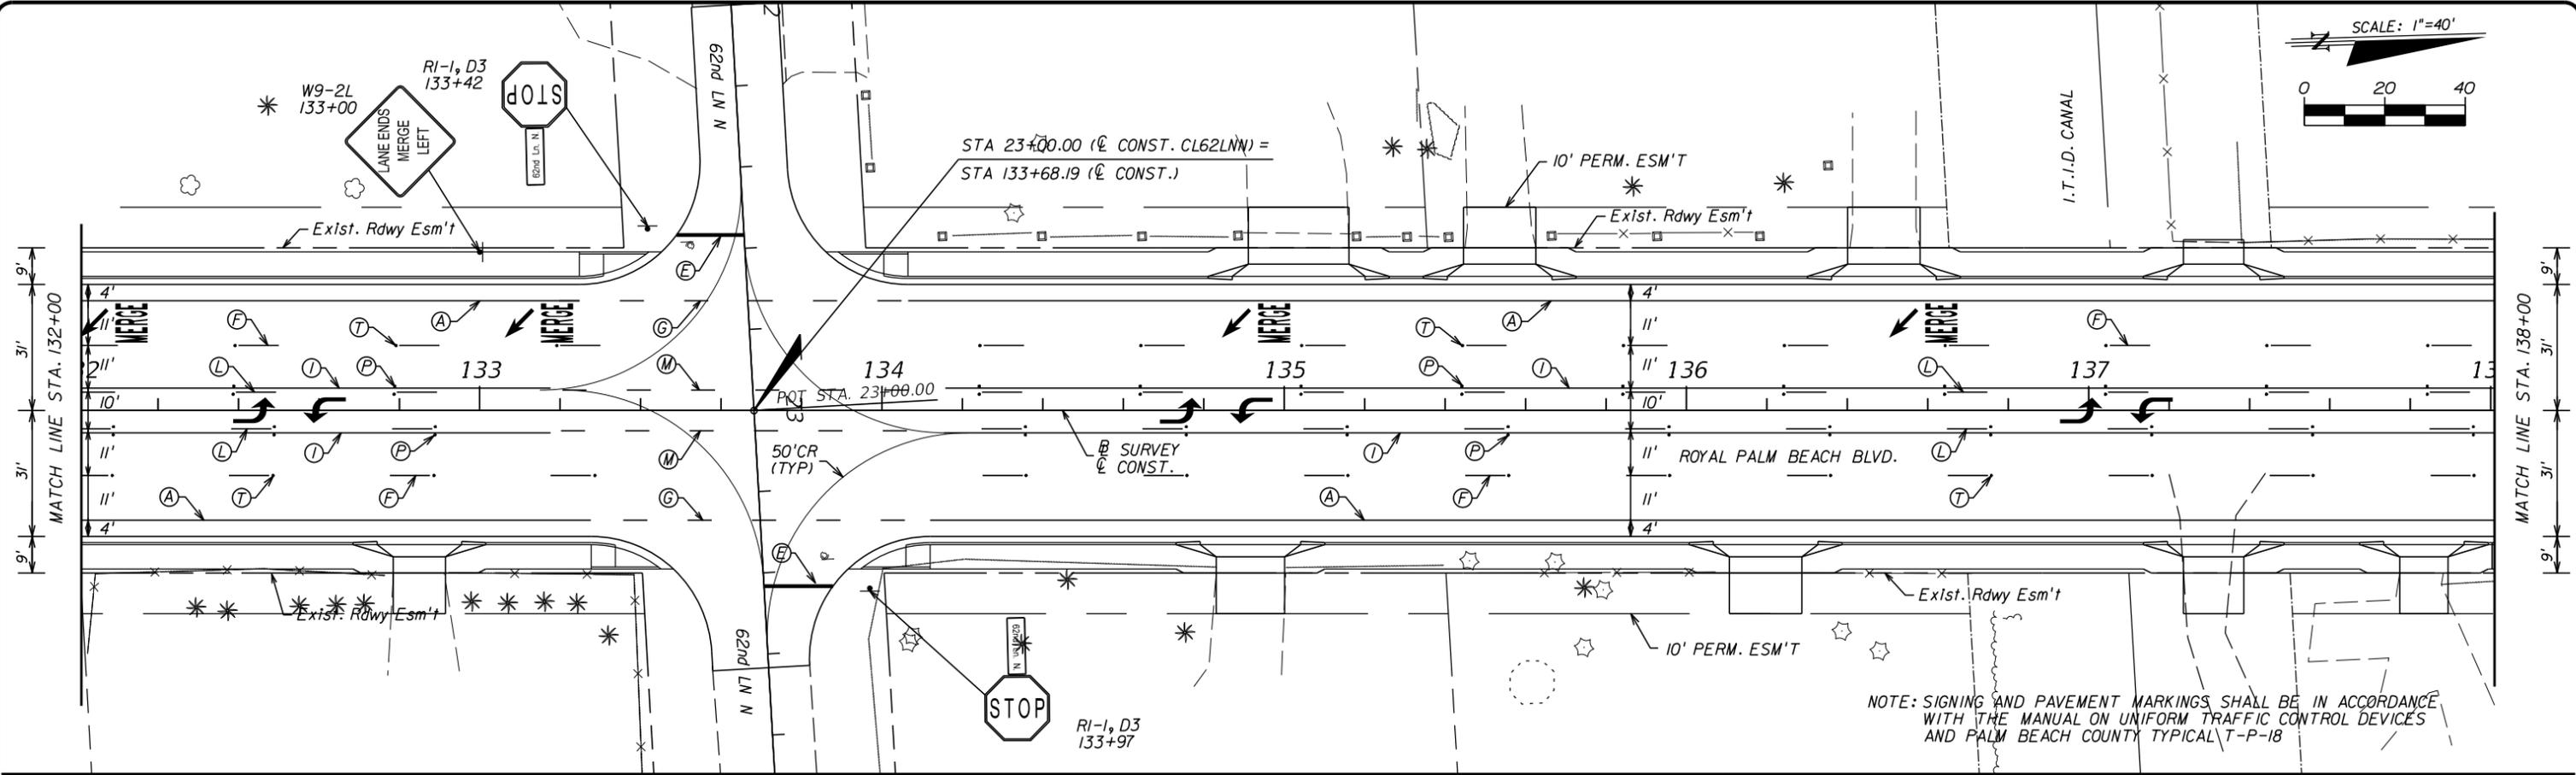

K-F GROUP, INC.
CONSULTING ENGINEERS

ADDRESS:
12773 FOREST HILL BOULEVARD, SUITE 1217
WELLINGTON, FLORIDA 33414
CERTIFICATE OF AUTHORIZATION NO. 7736
ENGINEER OF RECORD:
HIAN C. KOR, P.E.
FLORIDA REGISTRATION NO. 45280

Scale:
Approved: HK
Drawn: EK
Checked: CJ
Date: 03/20/18



No.	Revision	By	Date



PALM BEACH COUNTY
ENGINEERING AND PUBLIC WORKS
ROADWAY PRODUCTION
P.O. BOX 21229, WEST PALM BEACH, FLORIDA

ROYAL PALM BEACH BOULEVARD
(M-CANAL TO S. OF ORANGE BOULEVARD)
SIGNING AND PAVEMENT MARKINGS

Sheet: S-4
Of: S-8
Project No.: 2014501

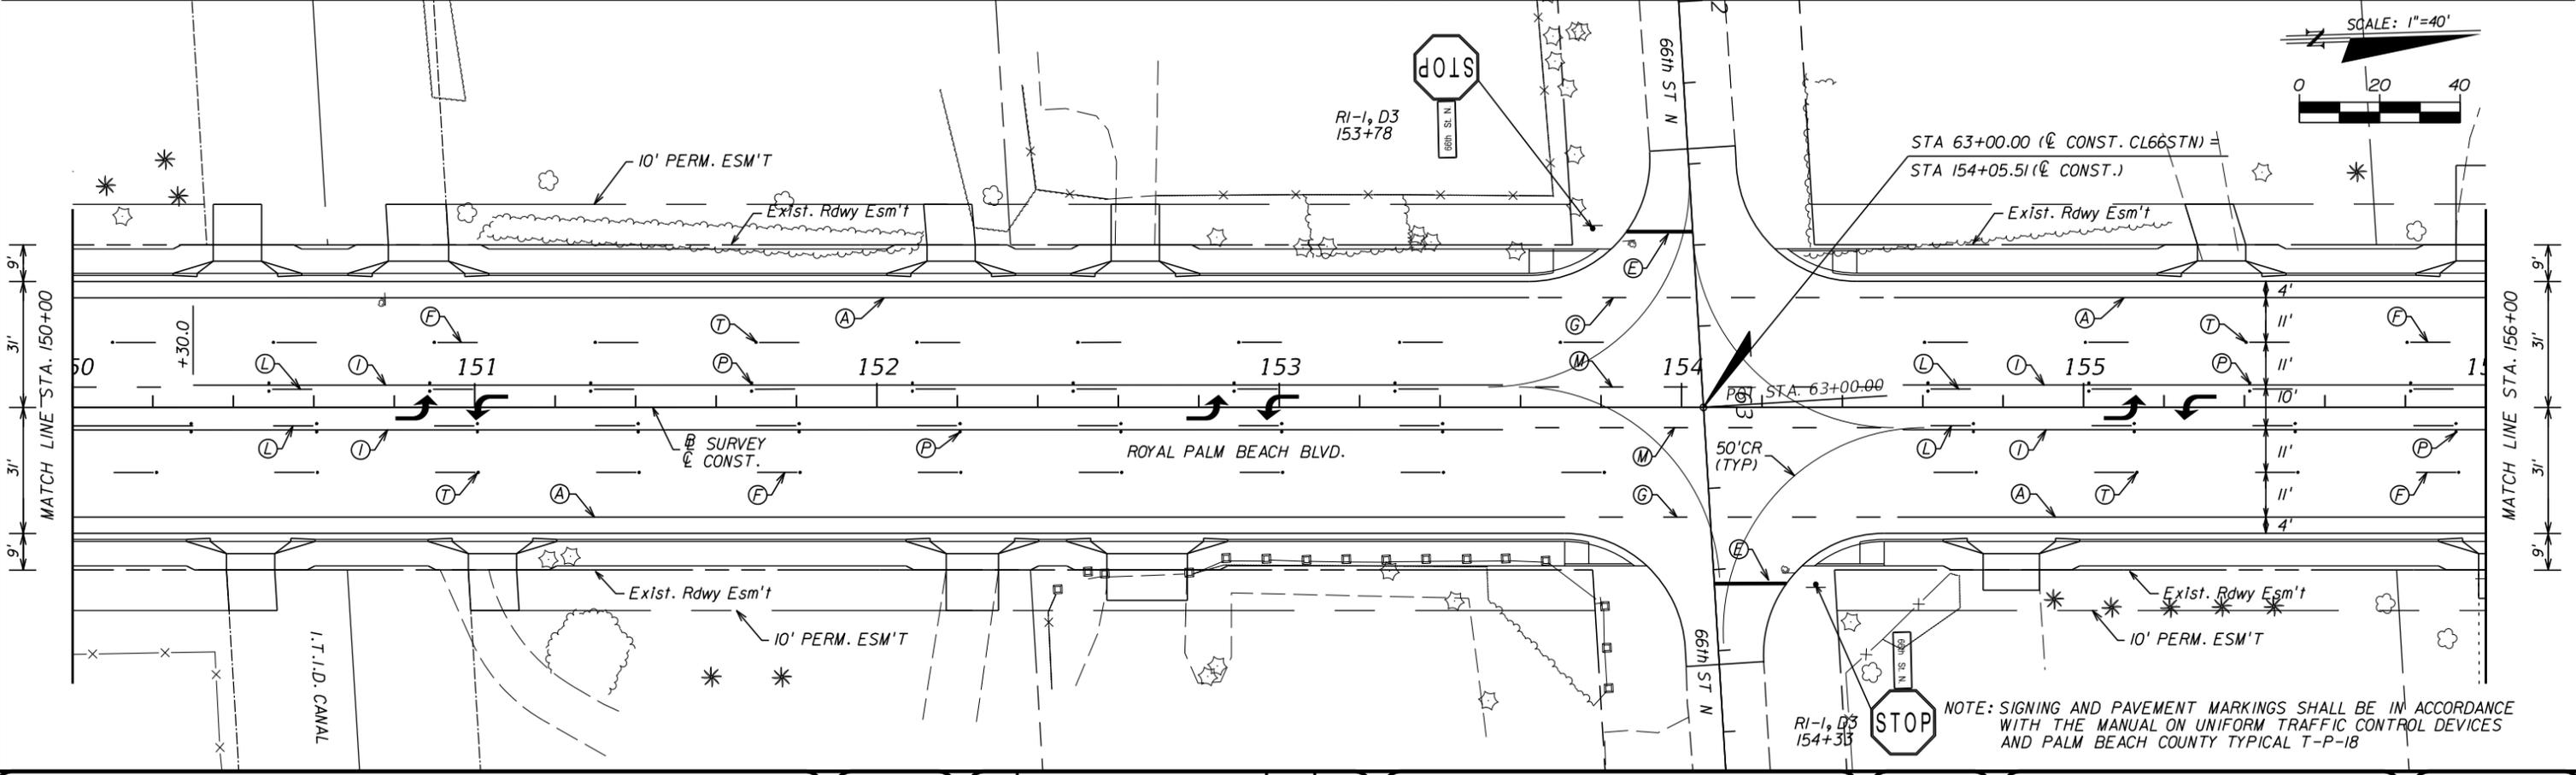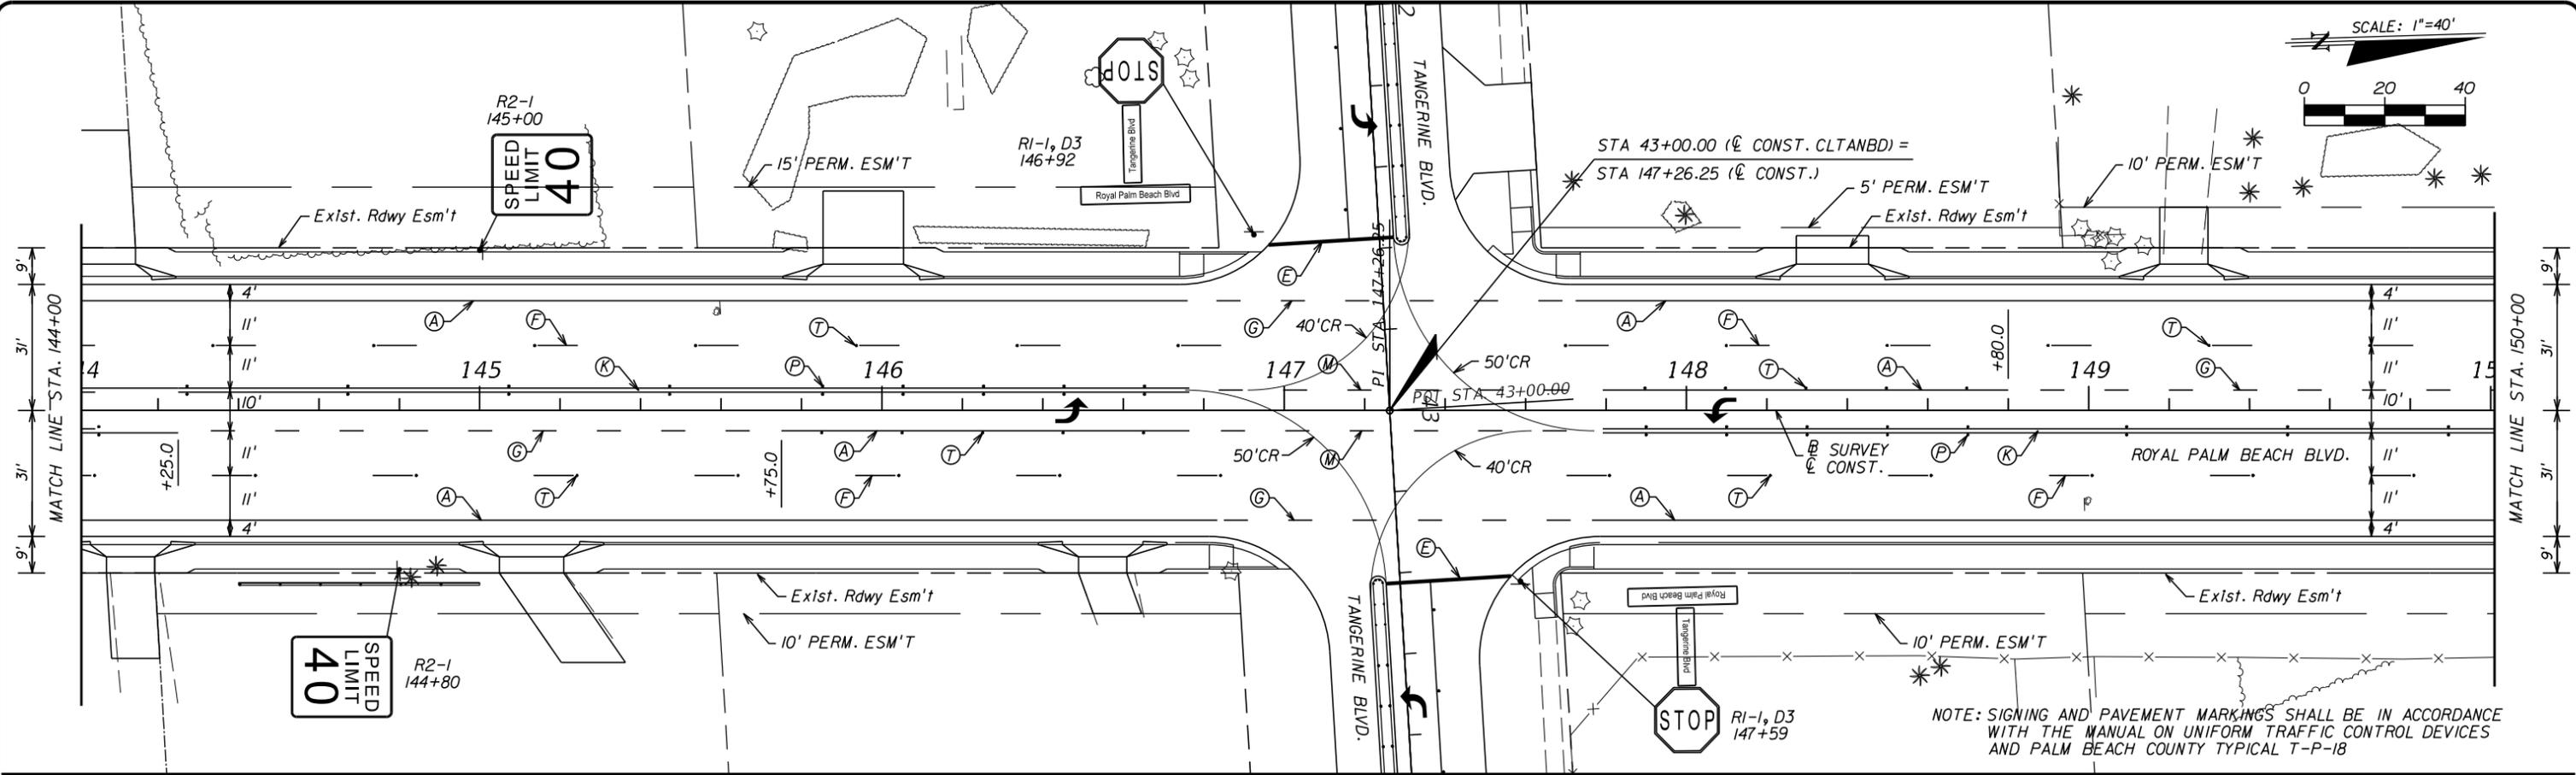

K-F GROUP, INC.
CONSULTING ENGINEERS

ADDRESS:
12773 FOREST HILL BOULEVARD, SUITE 1217
WELLINGTON, FLORIDA 33414
CERTIFICATE OF AUTHORIZATION NO. 7736
ENGINEER OF RECORD:
HIAN C. KOR, P.E.
FLORIDA REGISTRATION NO. 45280



Scale:
Approved: HK
Drawn: EK
Checked: CJ
Date: 03/20/18

No.	Revision	By	Date

PALM BEACH COUNTY
ENGINEERING AND PUBLIC WORKS
ROADWAY PRODUCTION
P.O. BOX 21229, WEST PALM BEACH, FLORIDA

ROYAL PALM BEACH BOULEVARD
(M-CANAL TO S. OF ORANGE BOULEVARD)
SIGNING AND PAVEMENT MARKINGS

Sheet: S-5
Of: S-8
Project No.: 2014501

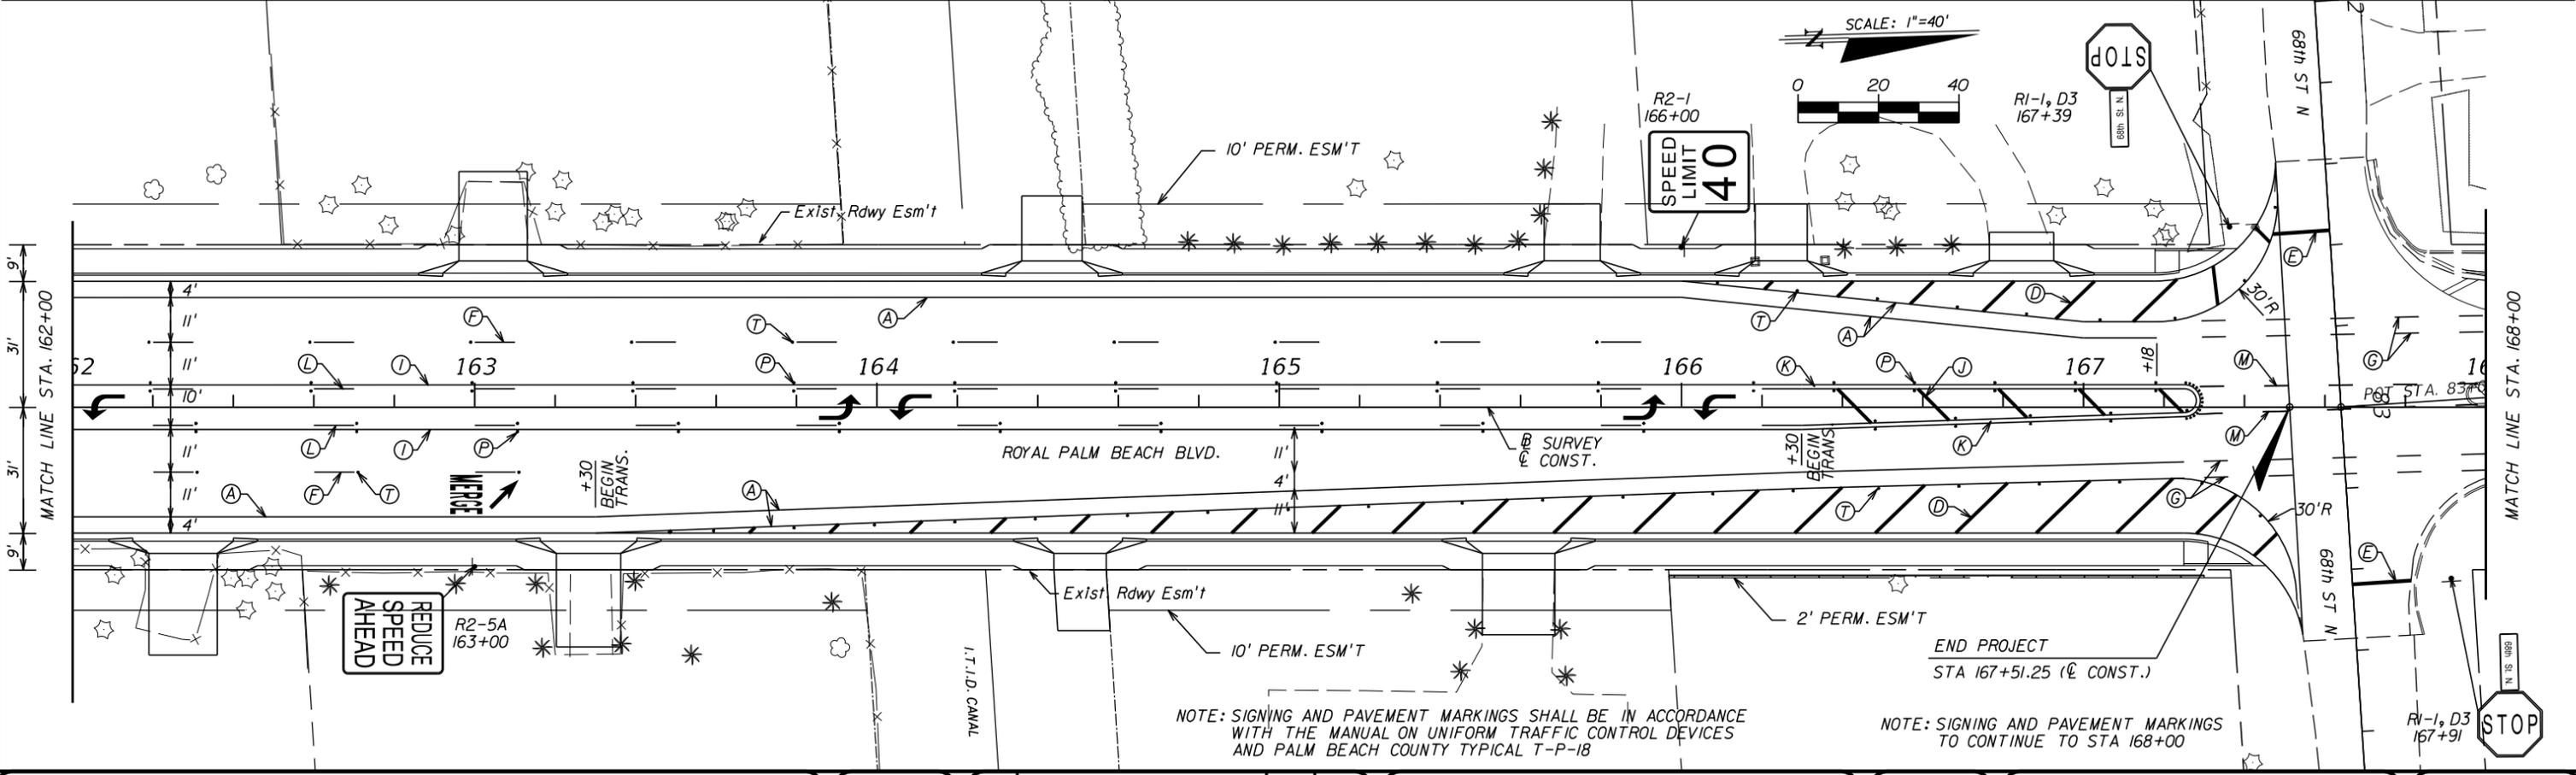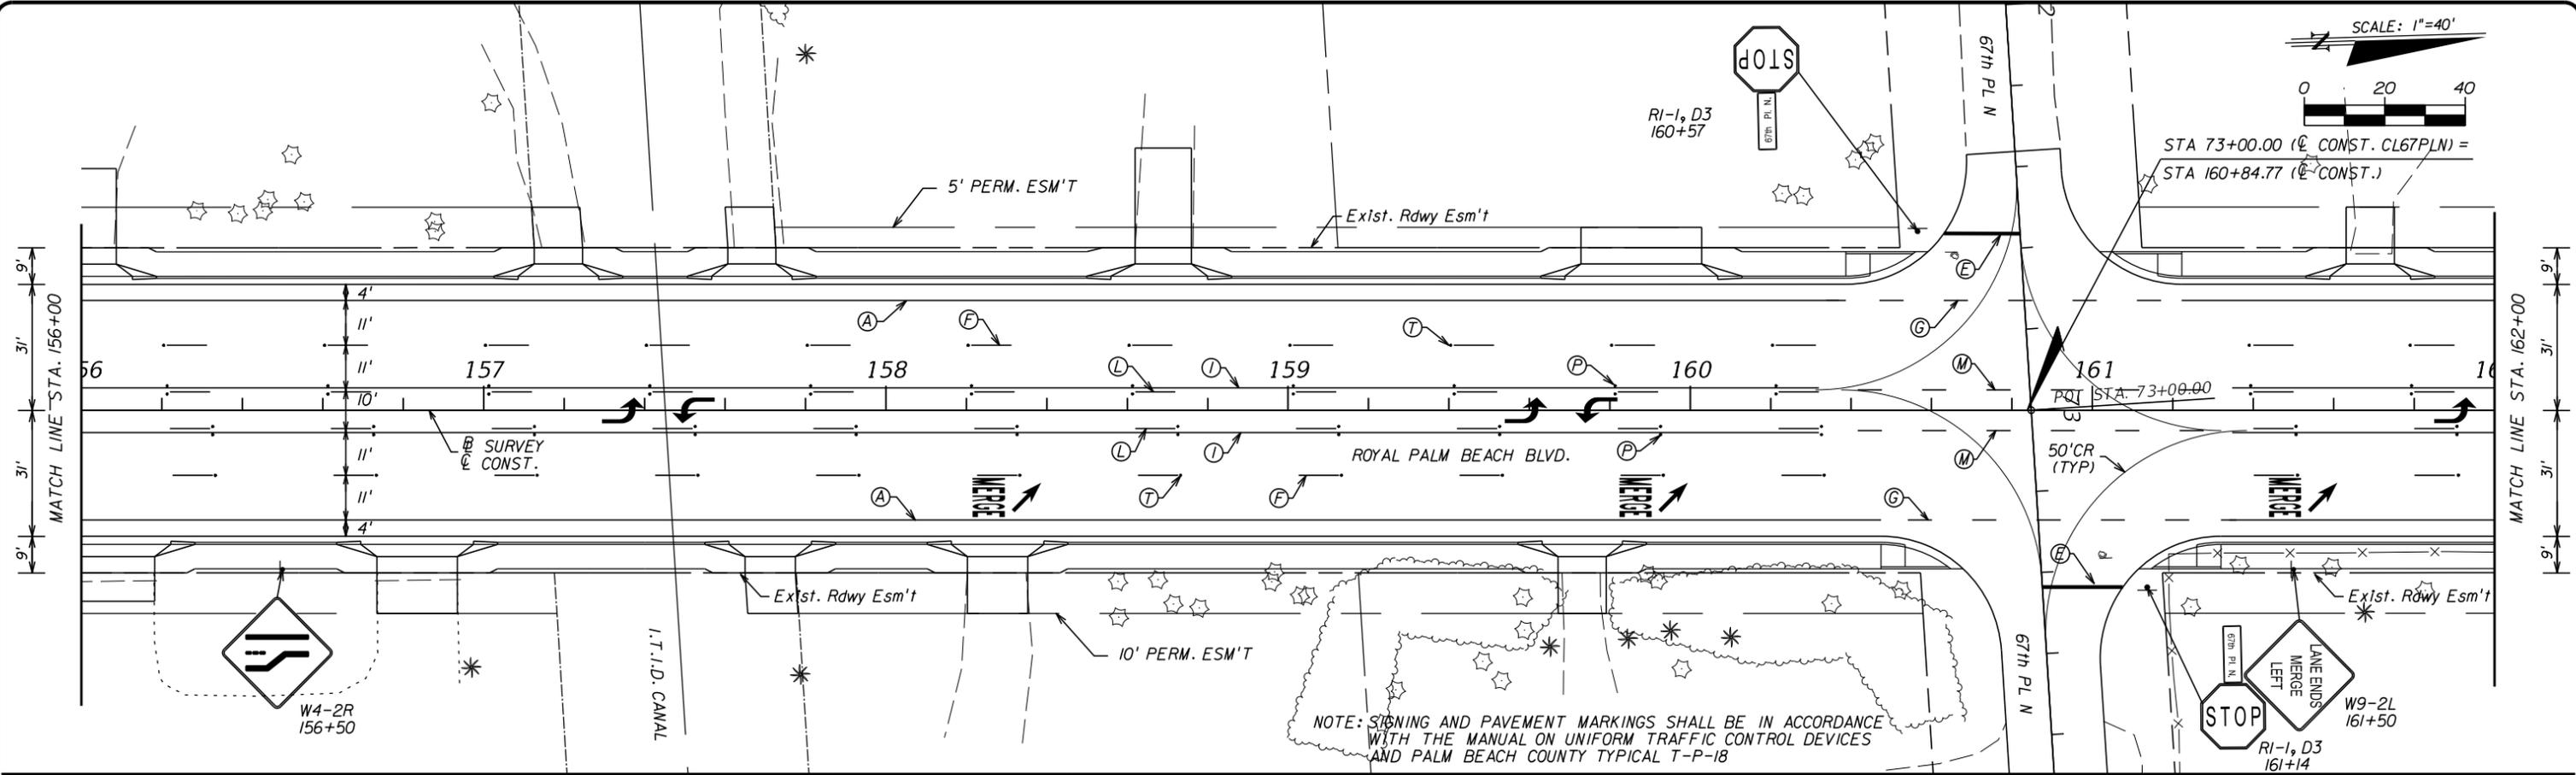

ADDRESS:
12773 FOREST HILL BOULEVARD, SUITE 1217
WELLINGTON, FLORIDA 33414
CERTIFICATE OF AUTHORIZATION NO. 7736
ENGINEER OF RECORD:
HIAN C. KOR, P.E.
FLORIDA REGISTRATION NO. 45280



Scale:
Approved: HK
Drawn: EK
Checked: CJ
Date: 03/20/18

No.	Revision	By	Date

PALM BEACH COUNTY
ENGINEERING AND PUBLIC WORKS
ROADWAY PRODUCTION
P.O. BOX 21229, WEST PALM BEACH, FLORIDA

ROYAL PALM BEACH BOULEVARD
(M-CANAL TO S. OF ORANGE BOULEVARD)
SIGNING AND PAVEMENT MARKINGS

Sheet: S-6
Of: S-8
Project No.: 2014501

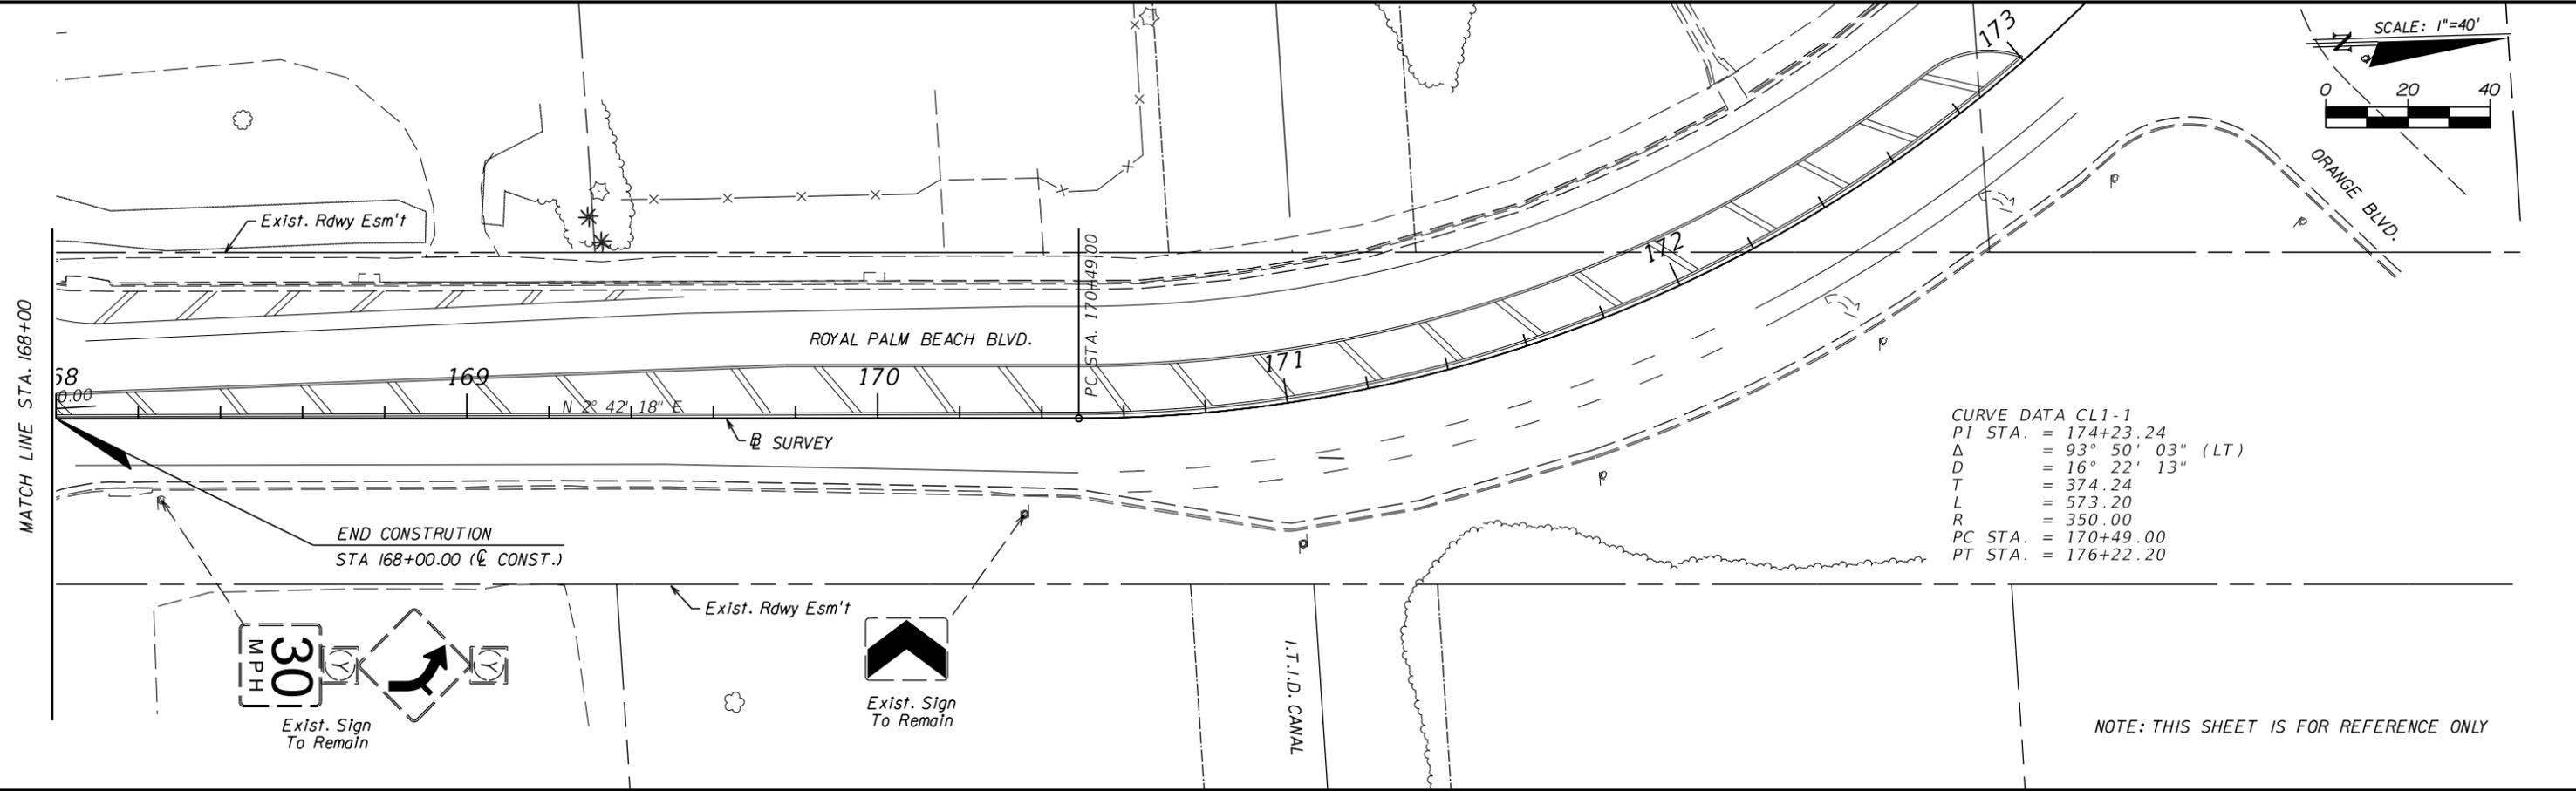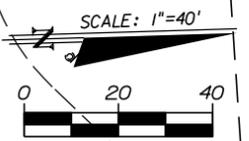

CURVE DATA CL1-1
 PI STA. = 174+23.24
 Δ = 93° 50' 03" (LT)
 D = 16° 22' 13"
 T = 374.24
 L = 573.20
 R = 350.00
 PC STA. = 170+49.00
 PT STA. = 176+22.20



NOTE: THIS SHEET IS FOR REFERENCE ONLY

K-F GROUP, INC.
 CONSULTING ENGINEERS

ADDRESS:
 12773 FOREST HILL BOULEVARD, SUITE 1217
 WELLINGTON, FLORIDA 33414
 CERTIFICATE OF AUTHORIZATION NO. 7736
 ENGINEER OF RECORD:
 HIAN C. KOR, P.E.
 FLORIDA REGISTRATION NO. 45280

Scale:
 Approved: HK
 Drawn: EK
 Checked: CJ
 Date: 03/20/18



No.	Revision	By	Date



PALM BEACH COUNTY
 ENGINEERING AND PUBLIC WORKS
ROADWAY PRODUCTION
 P.O. BOX 21229, WEST PALM BEACH, FLORIDA

ROYAL PALM BEACH BOULEVARD
 (M-CANAL TO S. OF ORANGE BOULEVARD)
 SIGNING AND PAVEMENT MARKINGS

Sheet: S-7
 Of: S-8
 Project No.: 2014501

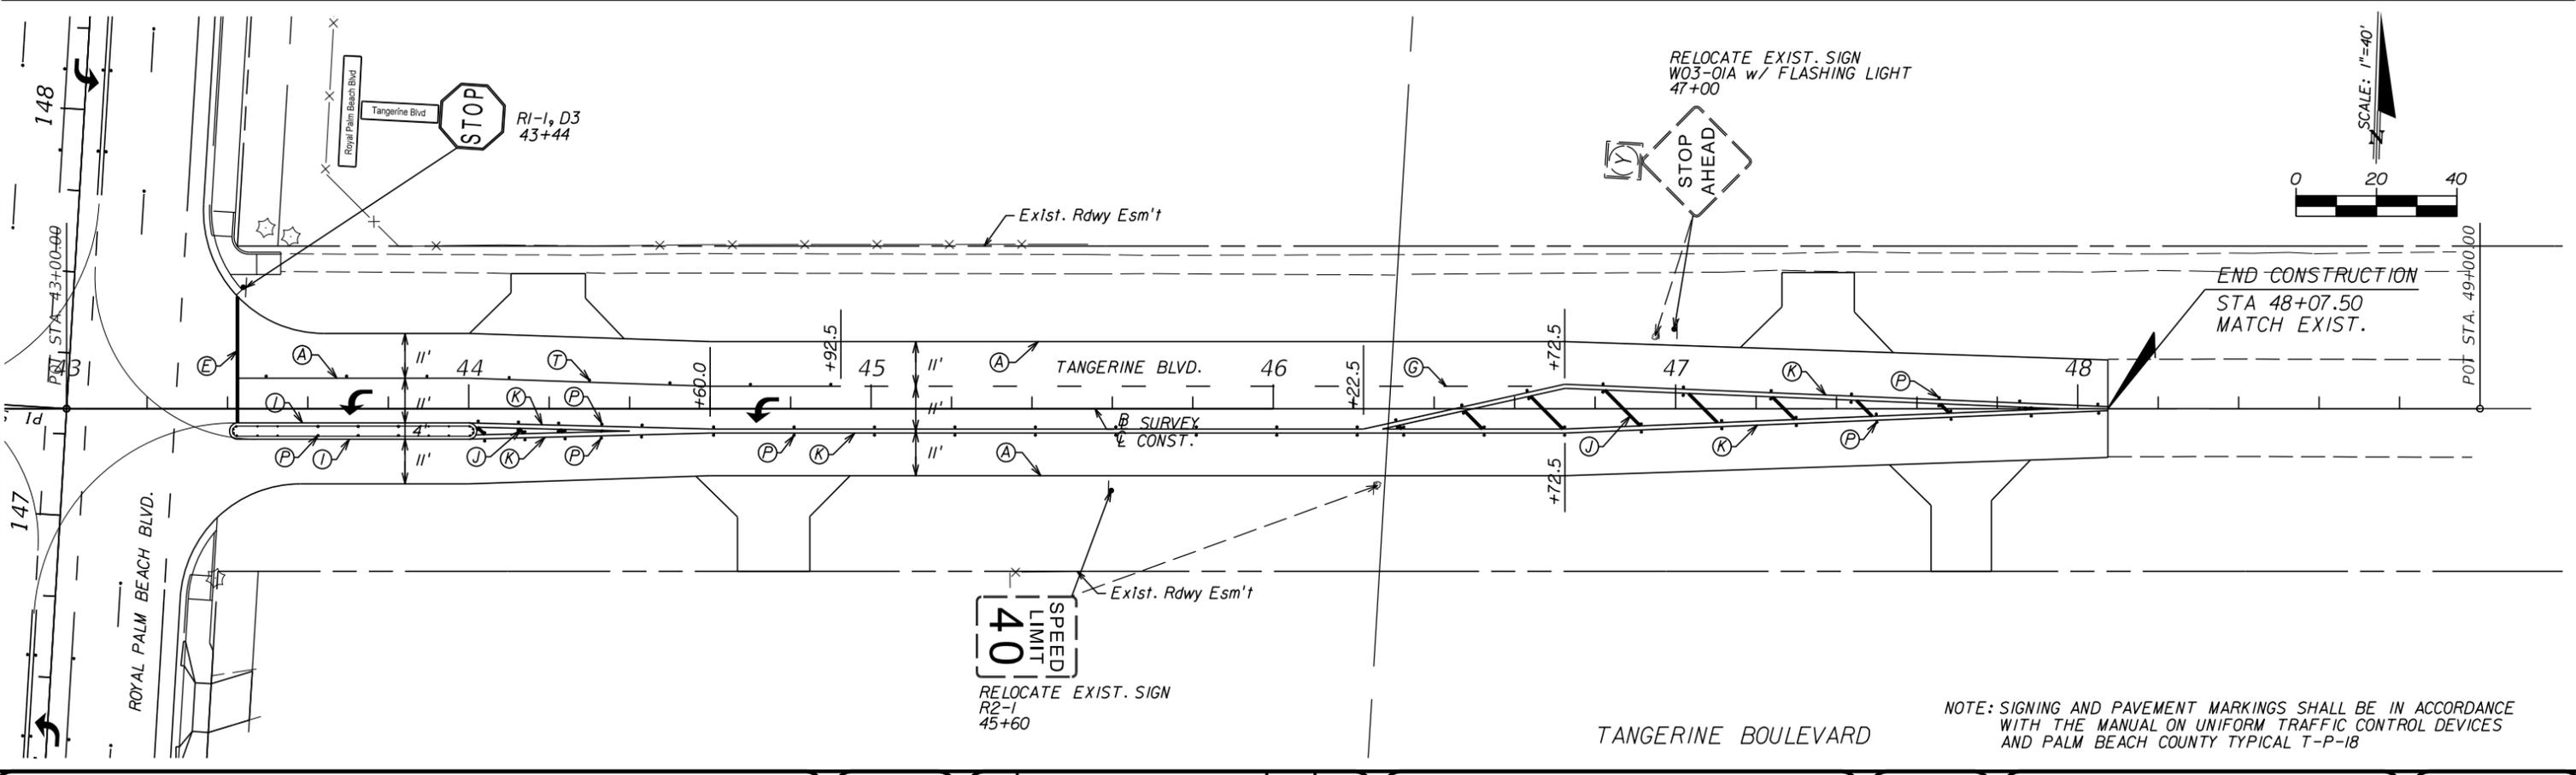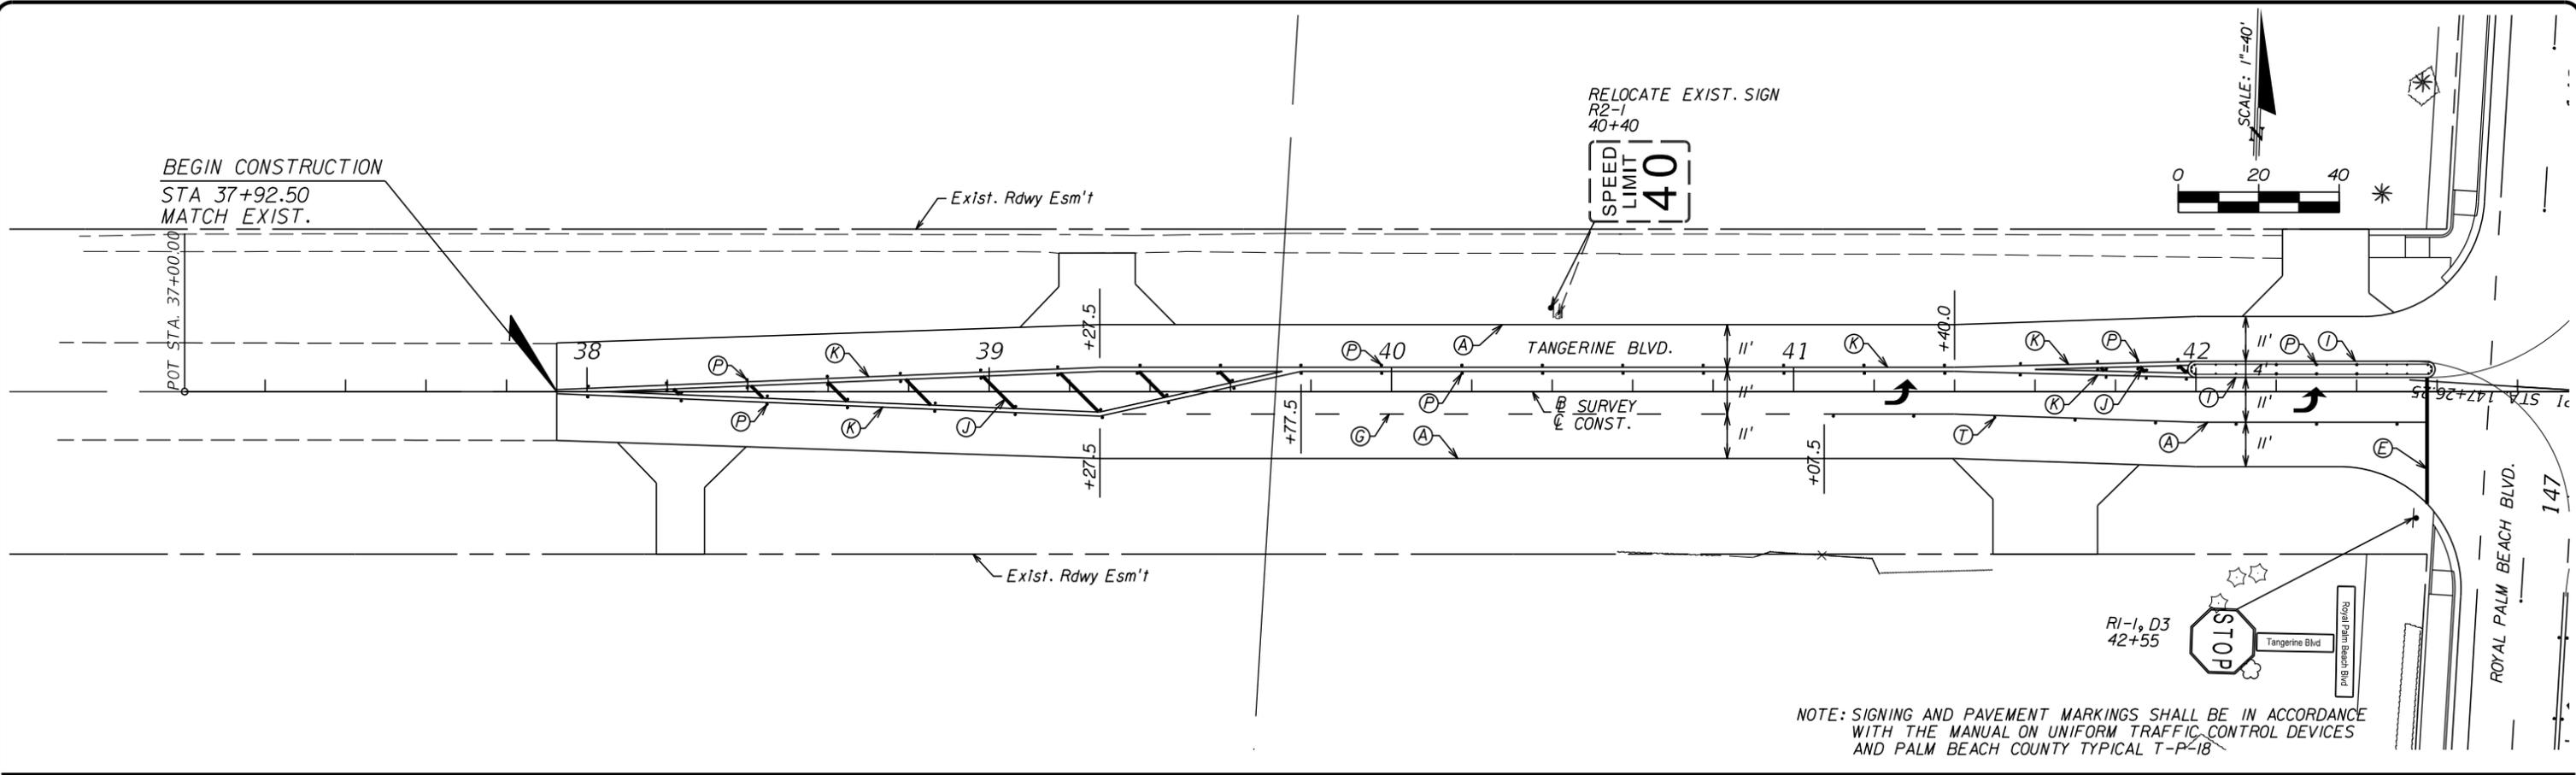

ADDRESS:
12773 FOREST HILL BOULEVARD, SUITE 1217
WELLINGTON, FLORIDA 33414
CERTIFICATE OF AUTHORIZATION NO. 7736
ENGINEER OF RECORD:
HIAN C. KOR, P.E.
FLORIDA REGISTRATION NO. 45280

Scale:
Approved: HK
Drawn: EK
Checked: CJ
Date: 03/20/18

No.	Revision	By	Date

PALM BEACH COUNTY
ENGINEERING AND PUBLIC WORKS
ROADWAY PRODUCTION
P.O. BOX 21229, WEST PALM BEACH, FLORIDA

ROYAL PALM BEACH BOULEVARD
(M-CANAL TO S. OF ORANGE BOULEVARD)
SIGNING AND PAVEMENT MARKINGS

Sheet: S-8
Of: S-8
Project No.: 2014501